




DETAIL HEADROOM
PRE-TRIGGERED
STOPPING SYSTEM
(EN81-21 ART. 5.5.2.3)

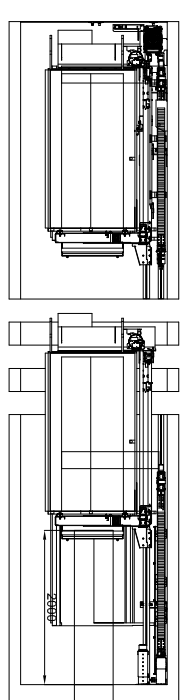


DETAIL PIT
PRE-TRIGGERED
STOPPING SYSTEM
(EN81-21 Art. 5.7.2.3) AND
RETRACTABLE TOE
GUARD 4 STAGES



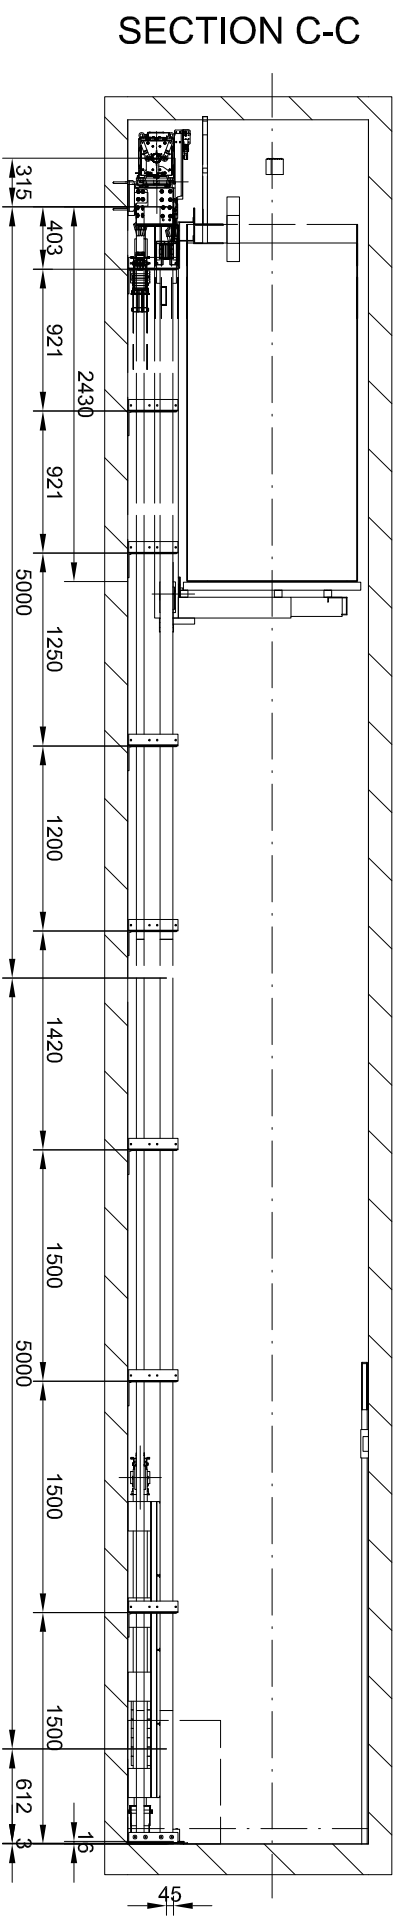


SECTION C-C

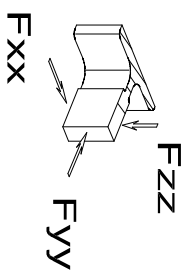

GUIDE REACTIONS (daN)			
CAR GUIDE		CW GUIDE	
-FXX	552	-FXX	50
-FYY	100	-FYY	36


DESIGNED	DATE	NAME
APPROVED	OWNER	INSTALLATION REFERENCE
SCALE	1/50	The station Group
25 PELLISIER ROAD PUTNEY NSW 2112		
 IMEM Asesorías e Ingenierías SANTANDER - ESPANA		CODE CANCELED TO CANCELED BY REV DATE SHEET
		AP_M_E02521_23_1 AP_E02521_23_1 R. ARENAS 04.12.23 2 / 3

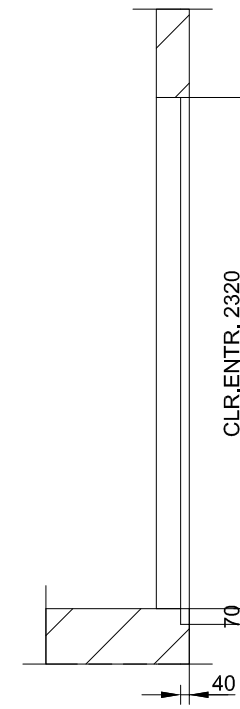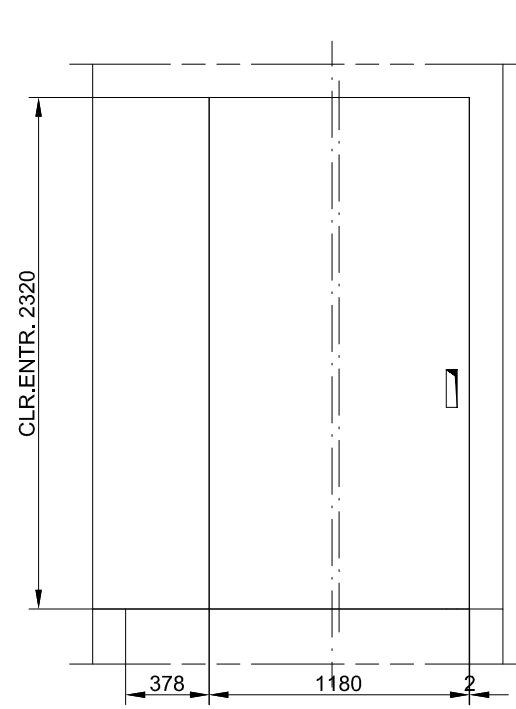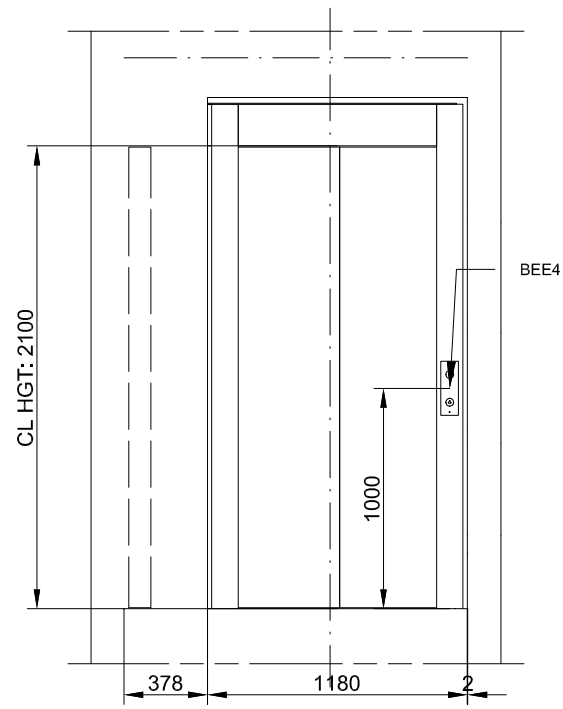



ENTRANCES 0°

ENTRANCES 0°

LANDING DOORS AND STRUCTURAL OPENING

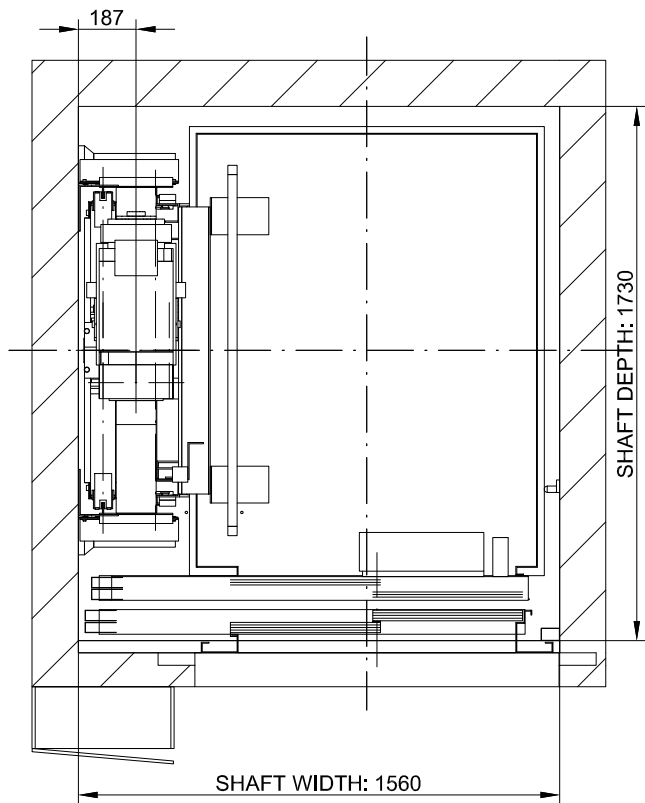

SECTION A-A
CONTROL PANEL DIMENSIONS AND LOCATION

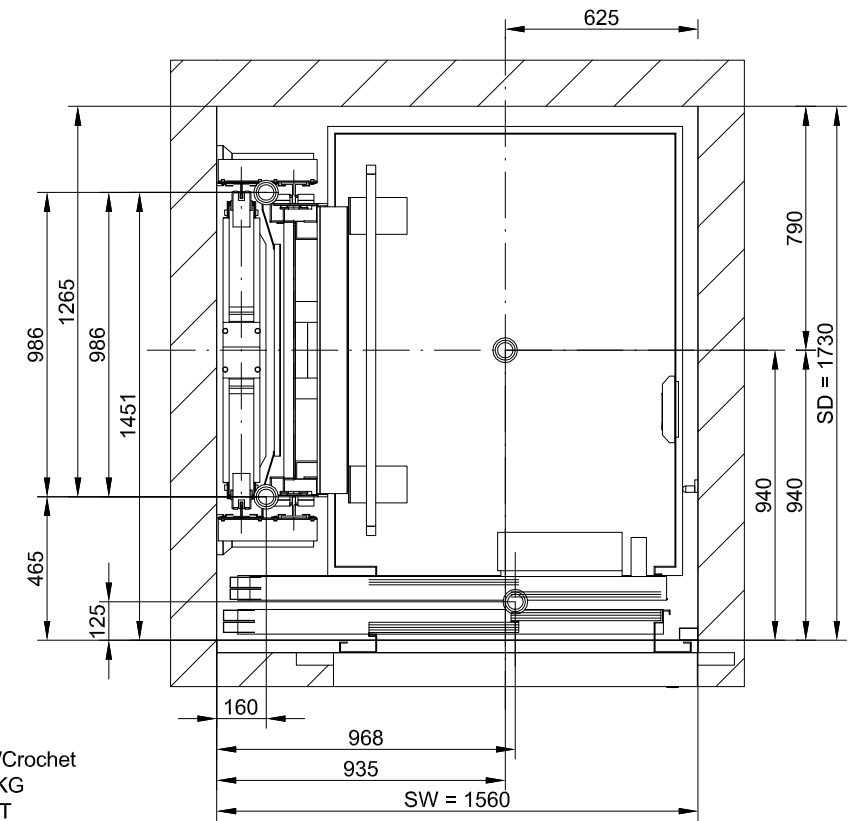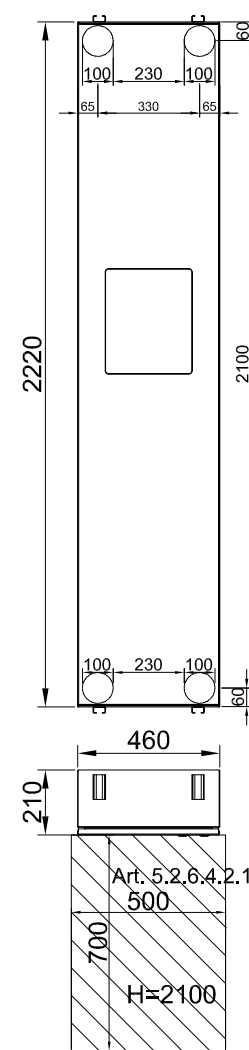

4 x Gancho/Hook/Crochet
MAX. 1000 KG
BY CLIENT

SECTION B-B
HEADROOM DRAWING

	DATE	NAME		
DESIGNED	28/09/2023	R. ARENAS		
APPROVED	28/09/2023	J. GÓMEZ		
SCALE 1/25	OWNER The shotton Group		CODE	AP_M_E02521_23_1
	INSTALLATION REFERENCE 25 PELLISIER ROAD PUTNEY NSW 2112		CANCEL TO	AP_E02521_23_1
			CANCELED BY	R. ARENAS
			REV DATE	04.12.23
			SHEET	3 / 3